


**GROUND FLOOR PLAN**

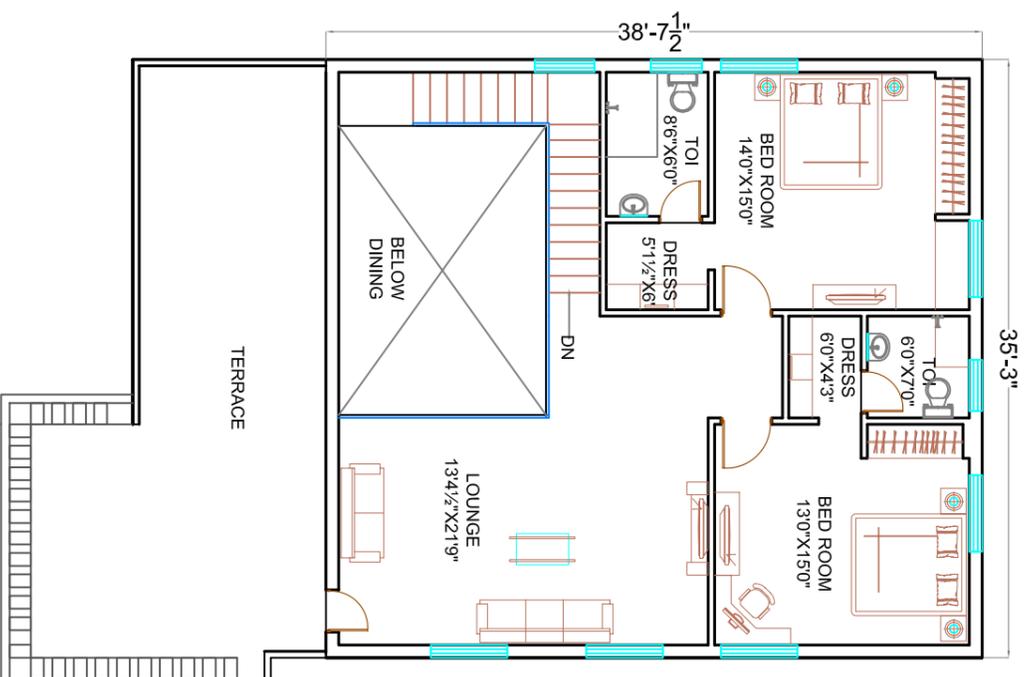

**FIRST FLOOR PLAN**

PLOT AREA : 444.44 Sq. Yds. (500'X800')
GROUND FLOOR PLINTH AREA : 1862.0 SFT
FIRST FLOOR PLINTH AREA : 1153.0 SFT
TOTAL AREA : 3015.00 SFT

**NOTES :**

- DO NOT SCALE THE DRAWING. THIS DRAWING IS TO BE READ IN CONJUNCTION WITH THE LATEST REVISION IN ARCHITECTURAL DRAWINGS.
- ALL DIMENSIONS ARE IN FEETS

CLIENT :

**RAAGA MAYURI**

PROJECT TITLE :

**PROPOSED "DUPELEX PLAN"  
PLOT SIZE: 50'X80'(EAST)**

DRAWING TITLE :

**PRESENTATION DWG.**

STRUCTURAL CONSULTANT :



**Akshaya Infra Consultants Pvt.Ltd.**

Architects & Engineers,  
1st FLOOR, BHAVANA ENCLAVE, VI-PHASE,  
KPHB COLONY, HYDERABAD-72, A.P,INDIA.  
TEL: +91-40-23154848, 4949, 4999.  
Email: akshaya@akshayainfra.com  
www.akshayainfra.com

APPROVED BY :

ARCHITECT

JYOTHI

APPROVED

M.S.RAO

DRAWN

SRIDEVI

DATE

06.02.2010

CHECKED

SCALE

N.T.S

DRAWING No :



**AIC-205-RGM-A-ED-CD-A1-01**

REV



R1

This document is property of AKSHAYA INFRA CONSULTANTS Pvt. Ltd. This drawing must not be copied/reproduced/retained/duplicated/disclosed totally or partially in whatsoever manner, without prior written consent from AKSHAYA INFRA CONSULTANTS Pvt.Ltd.

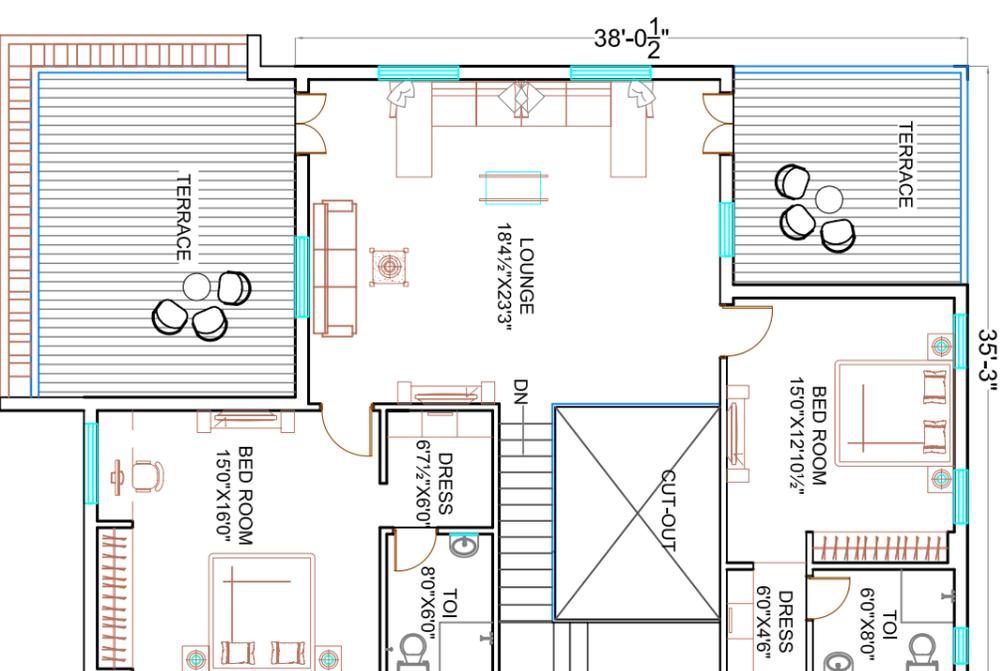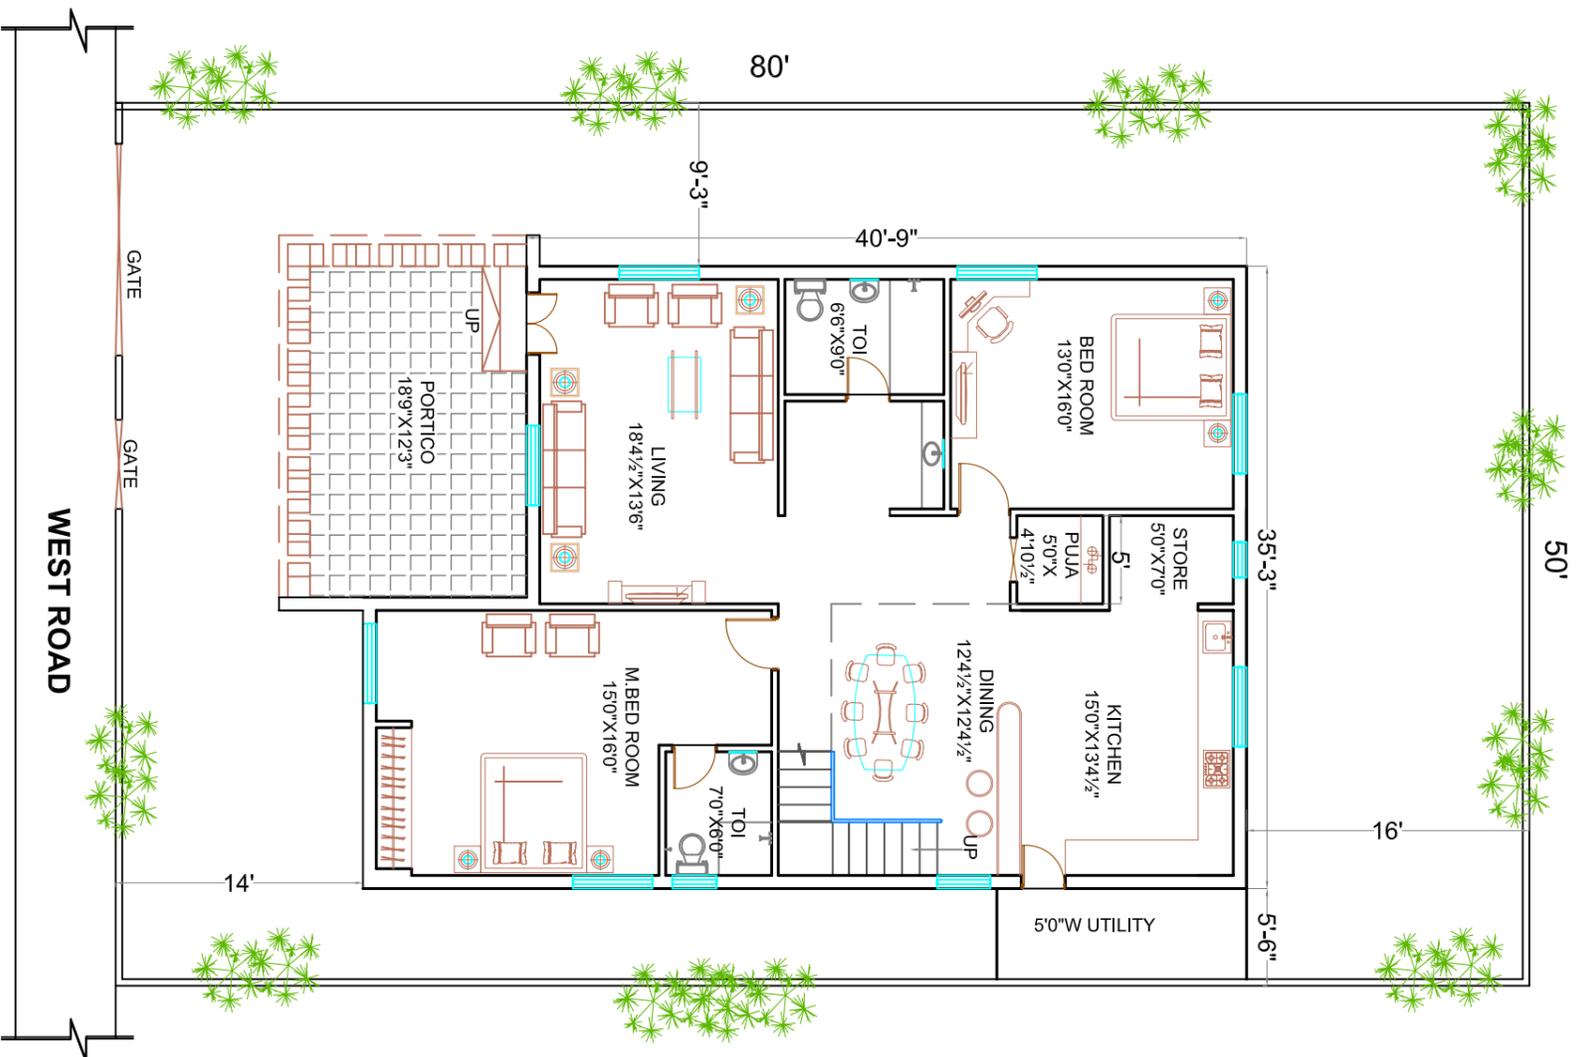

PLOT AREA : 444.44 Sq.Yds.(500'X800')
GROUND FLOOR PLINTH AREA : 1821.00 SFT
FIRST FLOOR PLINTH AREA : 1374.31 SFT
TOTAL AREA : 3195.31SFT

**FIRST FLOOR PLAN**

**GROUND FLOOR PLAN**

**NOTES :**

1. DO NOT SCALE THE DRAWING. THIS DRAWING IS TO BE READ IN CONJUNCTION WITH THE LATEST REVISION IN ARCHITECTURAL DRAWINGS.
2. ALL DIMENSIONS ARE IN FEET

CLIENT :	RAAGA MAYURI
PROJECT TITLE :	PROPOSED "DUPLEX PLAN" PLOT SIZE: 50'X80'(WEST)
DRAWING TITLE :	PRESENTATION DWG.

STRUCTURAL CONSULTANT :



**Akshaya Infra Consultants Pvt.Ltd.**

Architects & Engineers,  
1st FLOOR, BHAVANA ENCLAVE, VI-PHASE,  
KPHB COLONY, HYDERABAD-72, A.P,INDIA.  
TEL: +91-40-23154848, 4949, 4999.  
Email: akshaya@akshayainfra.com  
www.akshayainfra.com

APPROVED BY :

ARCHITECT	JYOTHI	APPROVED	M.S.RAO
DRAWN	SRIDEVI	DATE	06.02.10
CHECKED		SCALE	N.T.S
DRAWING No :	AIC-205-RGM-A-ED-CD-A1-01		



REV  
R1

This document is property of AKSHAYA INFRA CONSULTANTS Pvt. Ltd. This drawing must not be copied/reproduced/retained/duplicated/disclosed totally or partially in whatsoever manner, without prior written consent from AKSHAYA INFRA CONSULTANTS Pvt.Ltd.