


GROUND FLOOR PLAN

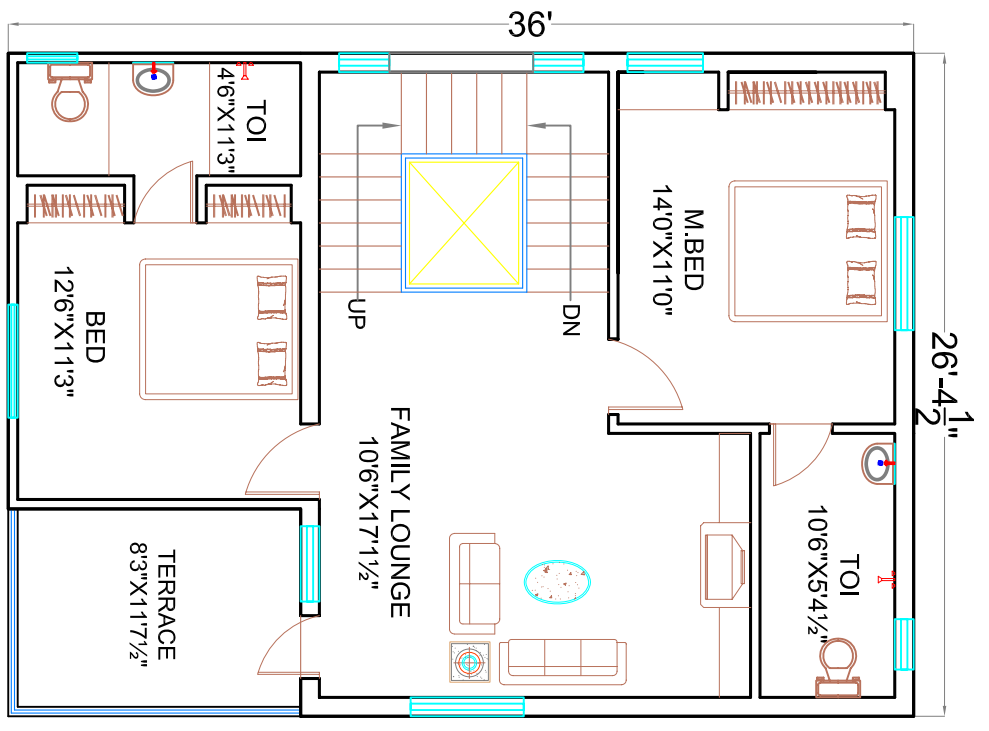

FIRST FLOOR PLAN

PLOT AREA : 266.66 Sq.Yds.(40'0"X60'0")
GROUND FLOOR PLINTH AREA : 949.0 SFT
FIRST FLOOR PLINTH AREA : 853.0 SFT
TOTAL AREA : 1802.0 SFT

NOTES :

1. DO NOT SCALE THE DRAWING. THIS DRAWING IS TO BE READ IN CONJUNCTION WITH THE LATEST REVISION IN ARCHITECTURAL DRAWINGS.
2. ALL DIMENSIONS ARE IN FEET

CLIENT :	RAAGA MAYURI
PROJECT TITLE :	PROPOSED "DUPLEX PLAN" PLOT SIZE: 40'X60'(EAST)
DRAWING TITLE :	PRESENTATION DWG.





Structural Consultant :
Akshaya Infra Consultants Pvt.Ltd.
 Architects & Engineers,
 1st.FLOOR, BHAVANA ENCLAVE, VI-PHASE,
 KPMB COLONY, HYDERABAD-72, A.P,INDIA.
 TEL: +91-40-23154848, 4949, 4999.
 Email: akshaya@akshayainfra.com
 www.akshayainfra.com

APPROVED BY :

ARCHITECT	JYOTHI	APPROVED	M.S.RAO
DRAWN	SRIDEVI	DATE	6.02.2010
CHECKED		SCALE	N.T.S
DRAWING No.:	AIC-205-RGM-A-ED-CD-A1-01		
REV	R1		



This document is property of AKSHAYA INFRA CONSULTANTS Pvt. Ltd.
 This drawing must not be copied/reproduced/retained/duplicated/disclosed
 totally or partially in whatsoever manner, without prior written consent from
 AKSHAYA INFRA CONSULTANTS Pvt.Ltd.

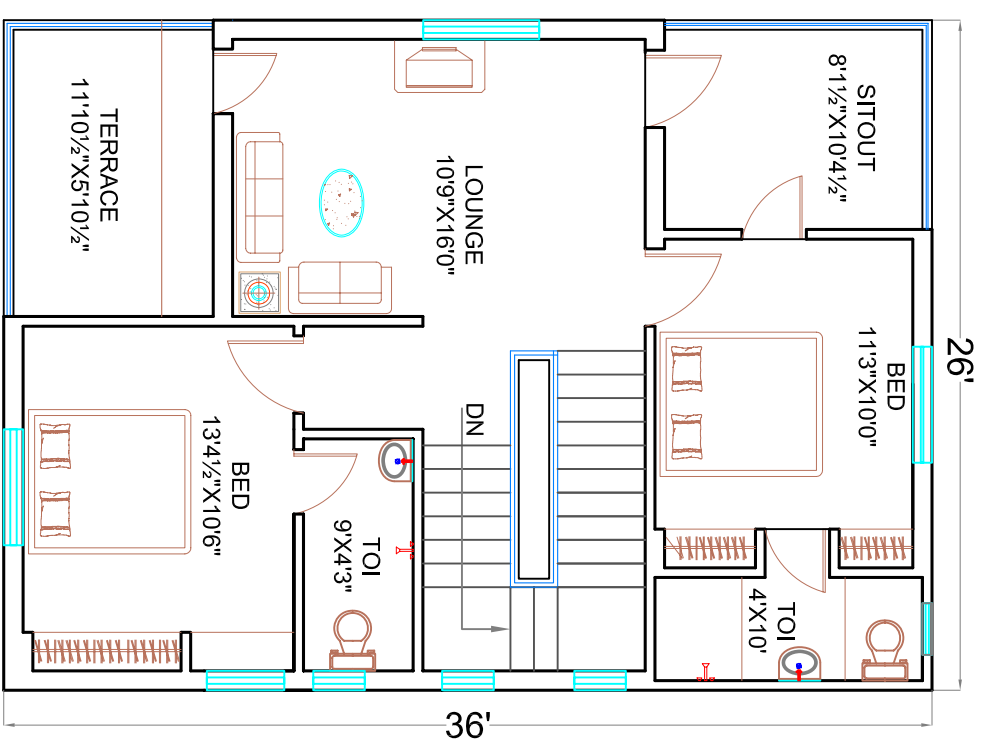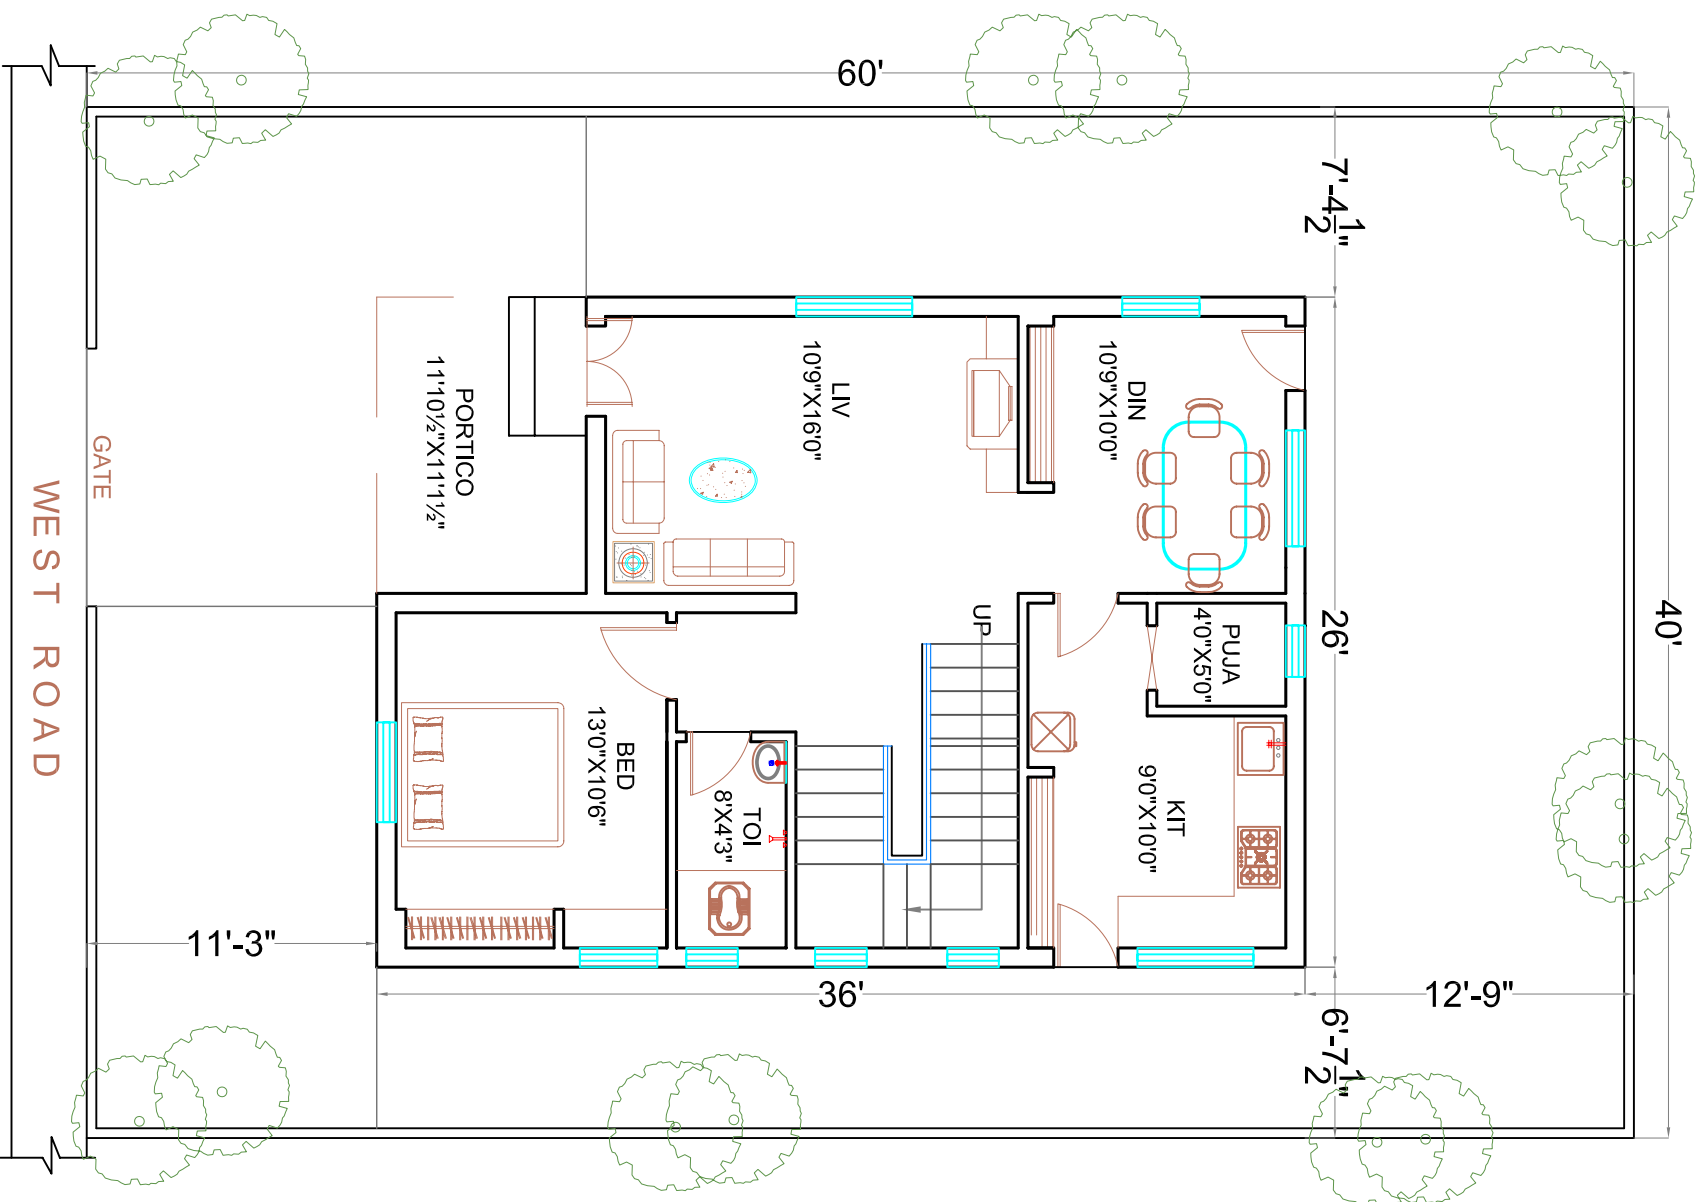

FIRST FLOOR PLAN

PLOT AREA : 266.66 Sq.Yds.(40'0"X60'0")
GROUND FLOOR PLINTH AREA : 936.0 SFT
FIRST FLOOR PLINTH AREA : 865.0 SFT
TOTAL AREA : 1801.0SFT

GROUND FLOOR PLAN

NOTES :

1. DO NOT SCALE THE DRAWING. THIS DRAWING IS TO BE READ IN CONJUNCTION WITH THE LATEST REVISION IN ARCHITECTURAL DRAWINGS.
2. ALL DIMENSIONS ARE IN FEETS

CLIENT :

RAAGA MAYURI

PROJECT TITLE :

**PROPOSED "DUPLEX PLAN"
PLOT SIZE: 40'X60'(WEST)**

DRAWING TITLE :

PRESENTATION DWG.

STRUCTURAL CONSULTANT :



Akshaya Infra Consultants Pvt.Ltd.

Architects & Engineers,
1st FLOOR, BHAVANA ENCLAVE, VI-PHASE,
KPHB COLONY, HYDERABAD-72, A.P,INDIA,
TEL: +91-40-23154848, 4949, 4999.
Email: akshaya@akshayainfra.com
www.akshayainfra.com

APPROVED BY :

ARCHITECT

JYOTHI

APPROVED M.S.RAO

DRAWN

SRIDEVI

DATE 6.02.2010

CHECKED

SCALE

N.T.S

DRAWING No :

AIC-205-RGM-A-WD-CD-A1-01

REV

R1



This document is property of AKSHAYA INFRA CONSULTANTS Pvt. Ltd. This drawing must not be copied/reproduced/retained/duplicated/disclosed totally or partially in whatsoever manner, without prior written consent from AKSHAYA INFRA CONSULTANTS Pvt.Ltd.