



OPT-2

PROJECT NAME :	PROJECT CONSULTANT :	DRAWING:	DRAWN	SRIDEVI	APPROVED	M.S.RAO	
PROPOSED RESIDENCE FOR MAYURI GREEN LANDS KURNOOL (EAST FACING-1045SFT)	 Akshaya Infra Consultants Pvt.Ltd. Architects & Engineers, 1st.FLOOR, BHAVANA ENCLAVE, VI-PHASE, KPHB COLONY, HYDERABAD-72, A.P.INDIA. TEL: +91-40-23154848, 4949, 4999. Email: akshaya@akshayainfra.com www.akshayainfra.com	PRESENTATION	ARCHITECT	JYOTHI	DATE	2010-01-29	
CLIENT:			CHECKED	MADHUKAR	SCALE		
RAAGA MAYURI		NORTH DIRECTION:		DRAWING No :		AIC-205-RME-A-DUP-CD-A1-01	REV
						0 OF 0	R0

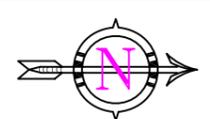

This document is property of AKSHAYA INFRA CONSULTANTS Pvt. Ltd. This drawing must not be copied/reproduced/retained/duplicated/disclosed totally or partially in whatsoever manner, without prior written consent from AKSHAYA INFRA CONSULTANTS Pvt.Ltd.

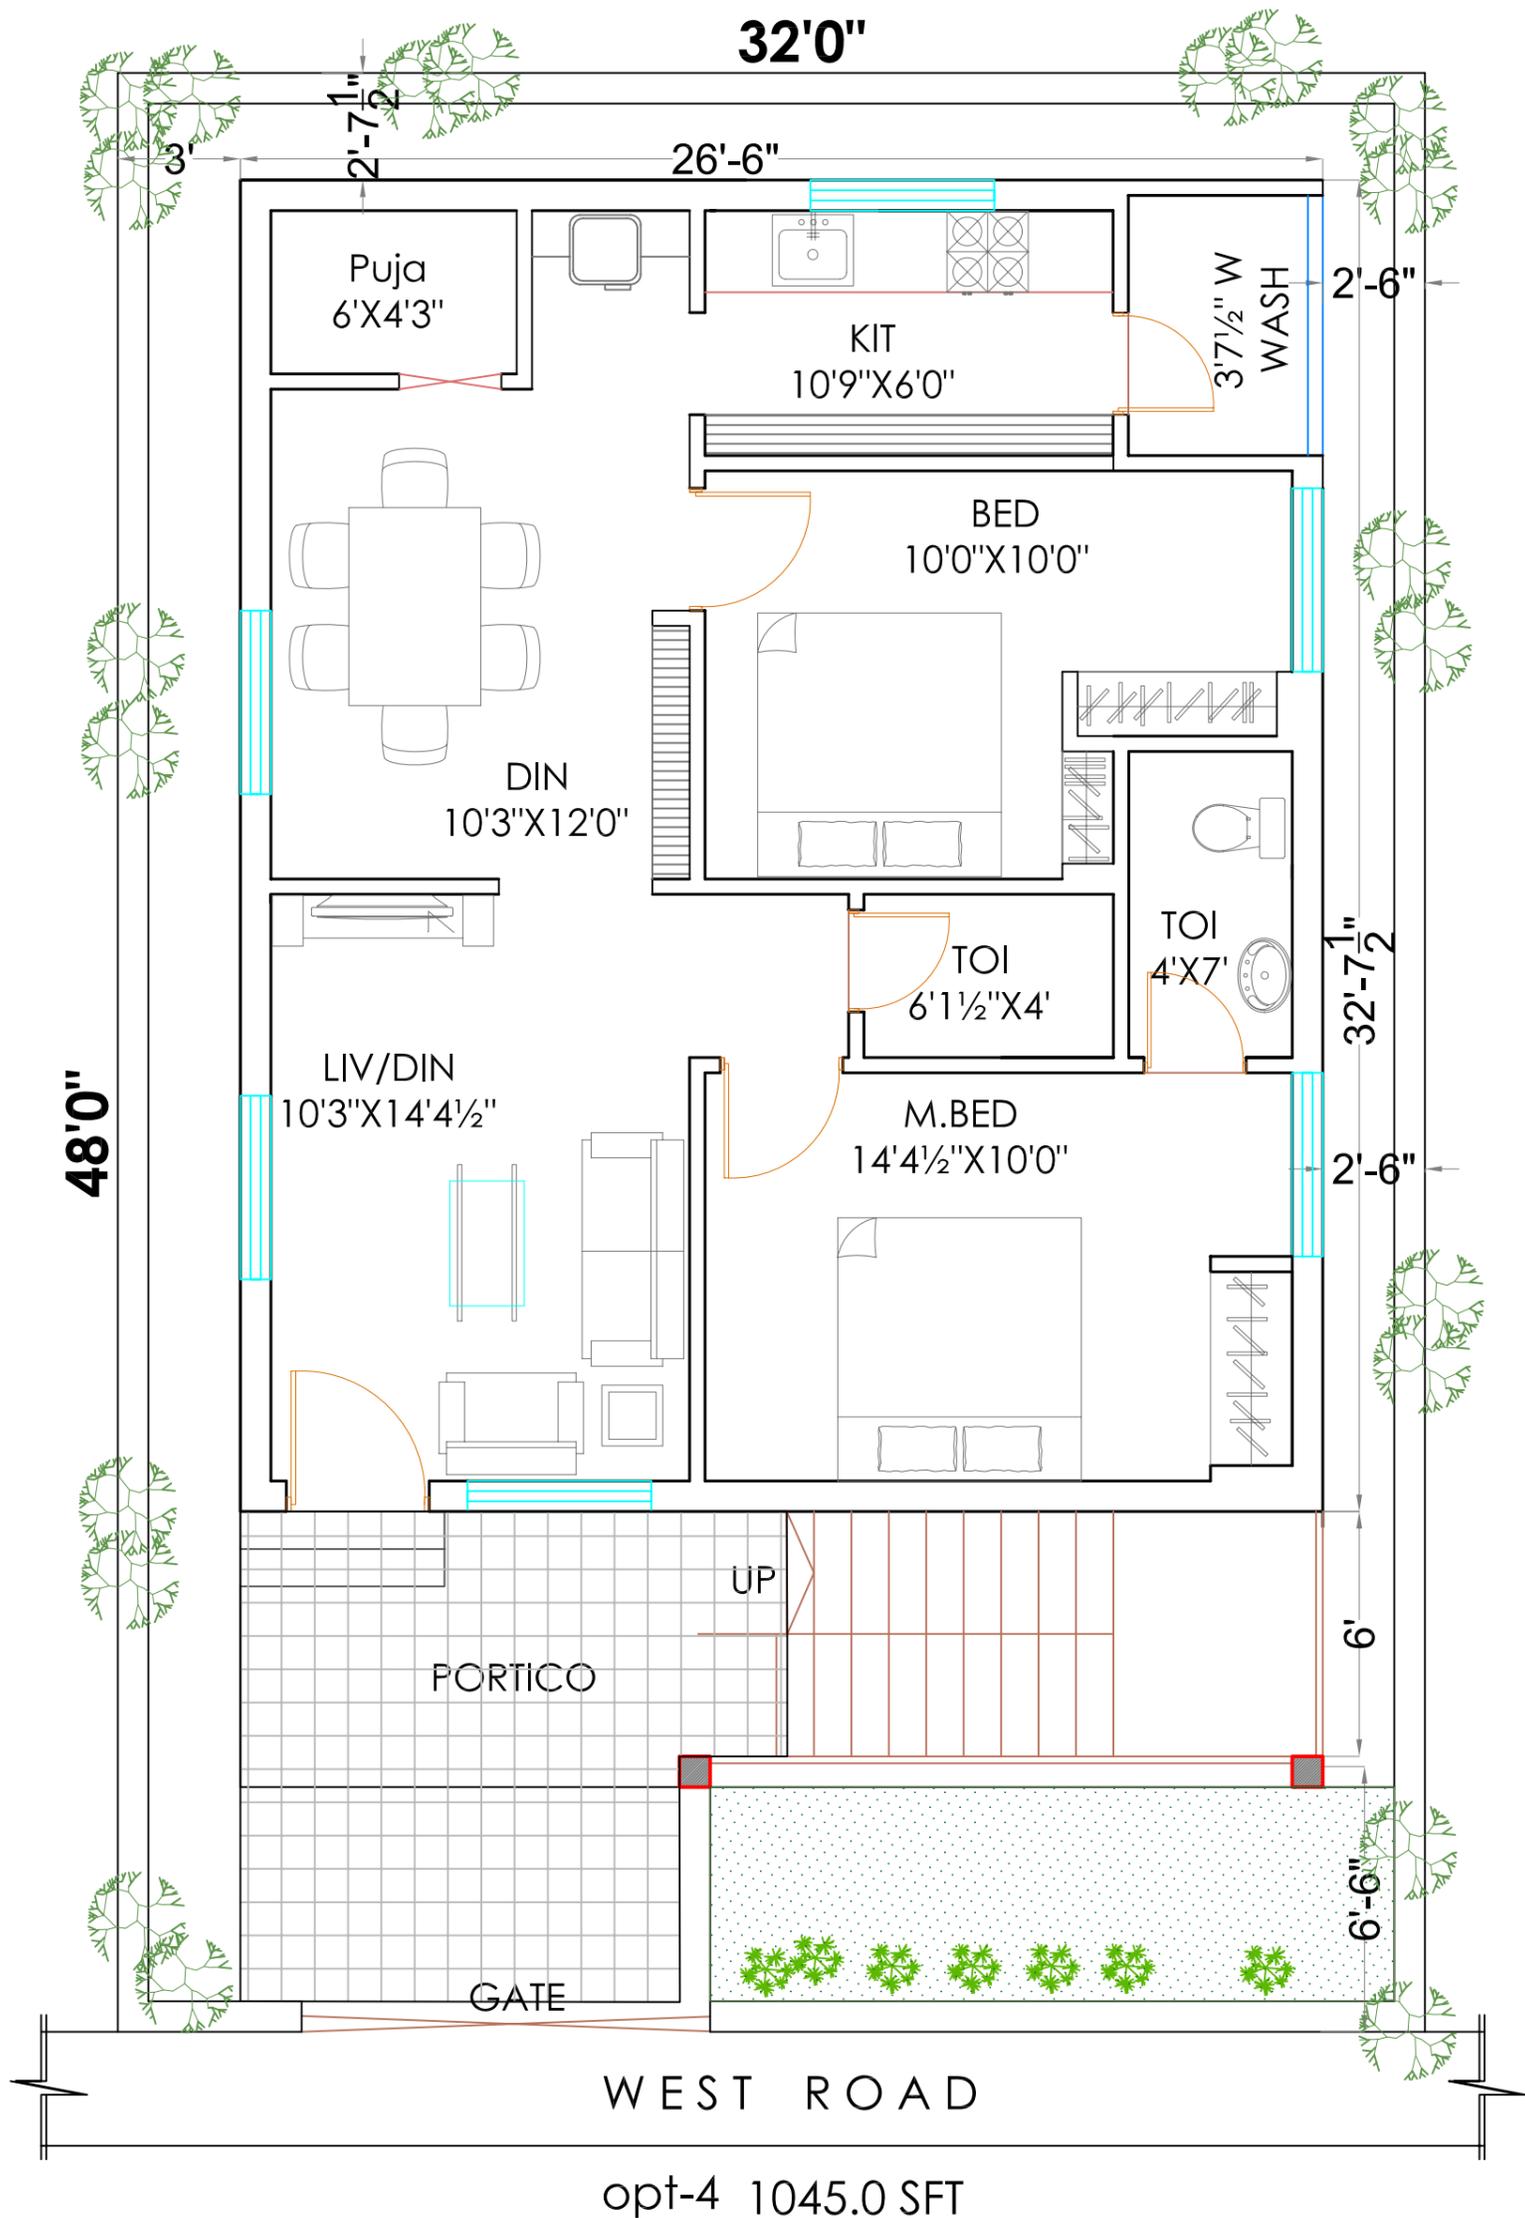

PROJECT NAME :	PROJECT CONSULTANT :	DRAWING:	DRAWN	SRIDEVI	APPROVED	M.S.RAO	
PROPOSED RESIDENCE FOR MAYURI GREEN LANDS KURNOOL (WEST FACING-1045SFT)	 Akshaya Infra Consultants Pvt.Ltd. Architects & Engineers, 1st.FLOOR, BHAVANA ENCLAVE, VI-PHASE, KPHB COLONY, HYDERABAD-72, A.P.INDIA. TEL: +91-40-23154848, 4949, 4999. Email: akshaya@akshayainfra.com www.akshayainfra.com	PRESENTATION	ARCHITECT	JYOTHI	DATE	2009-12-19	
CHECKED			MADHUKAR	SCALE			
CLIENT:			NORTH DIRECTION:	DRAWING No :			REV
RAAGA MAYURI				AIC-205-RMW-A-DUP-CD-A1-01		0 OF 0	R0
<small>This document is property of AKSHAYA INFRA CONSULTANTS Pvt. Ltd. This drawing must not be copied/reproduced/retained/duplicated/disclosed totally or partially in whatsoever manner, without prior written consent from AKSHAYA INFRA CONSULTANTS Pvt.Ltd.</small>							