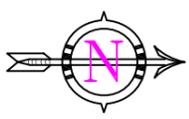



PROJECT NAME :
 PROPOSED RESIDENCE FOR
 MAYURI GREEN LANDS
 KURNOOL
 (EAST FACING-935SFT)
 CLIENT:
 RAAGA MAYURI

PROJECT CONSULTANT :

Akshaya Infra Consultants Pvt.Ltd.
 Architects & Engineers,
 1st.FLOOR, BHAVANA ENCLAVE, VI-PHASE,
 KPHB COLONY, HYDERABAD-72, A.P.INDIA.
 TEL: +91-40-23154848, 4949, 4999.
 Email: akshaya@akshayainfra.com
 www.akshayainfra.com

DRAWING:
PRESENTATION
 NORTH DIRECTION:


DRAWN	SRIDEVI	APPROVED	M.S.RAO
ARCHITECT	JYOTHI	DATE	2010-01-29
CHECKED	MADHUKAR	SCALE	
DRAWING No :			REV
AIC-205-RME-A-DUP-CD-A1-01			0 OF 0
This document is property of AKSHAYA INFRA CONSULTANTS Pvt. Ltd. This drawing must not be copied/reproduced/retained/duplicated/disclosed totally or partially in whatsoever manner, without prior written consent from AKSHAYA INFRA CONSULTANTS Pvt.Ltd.			

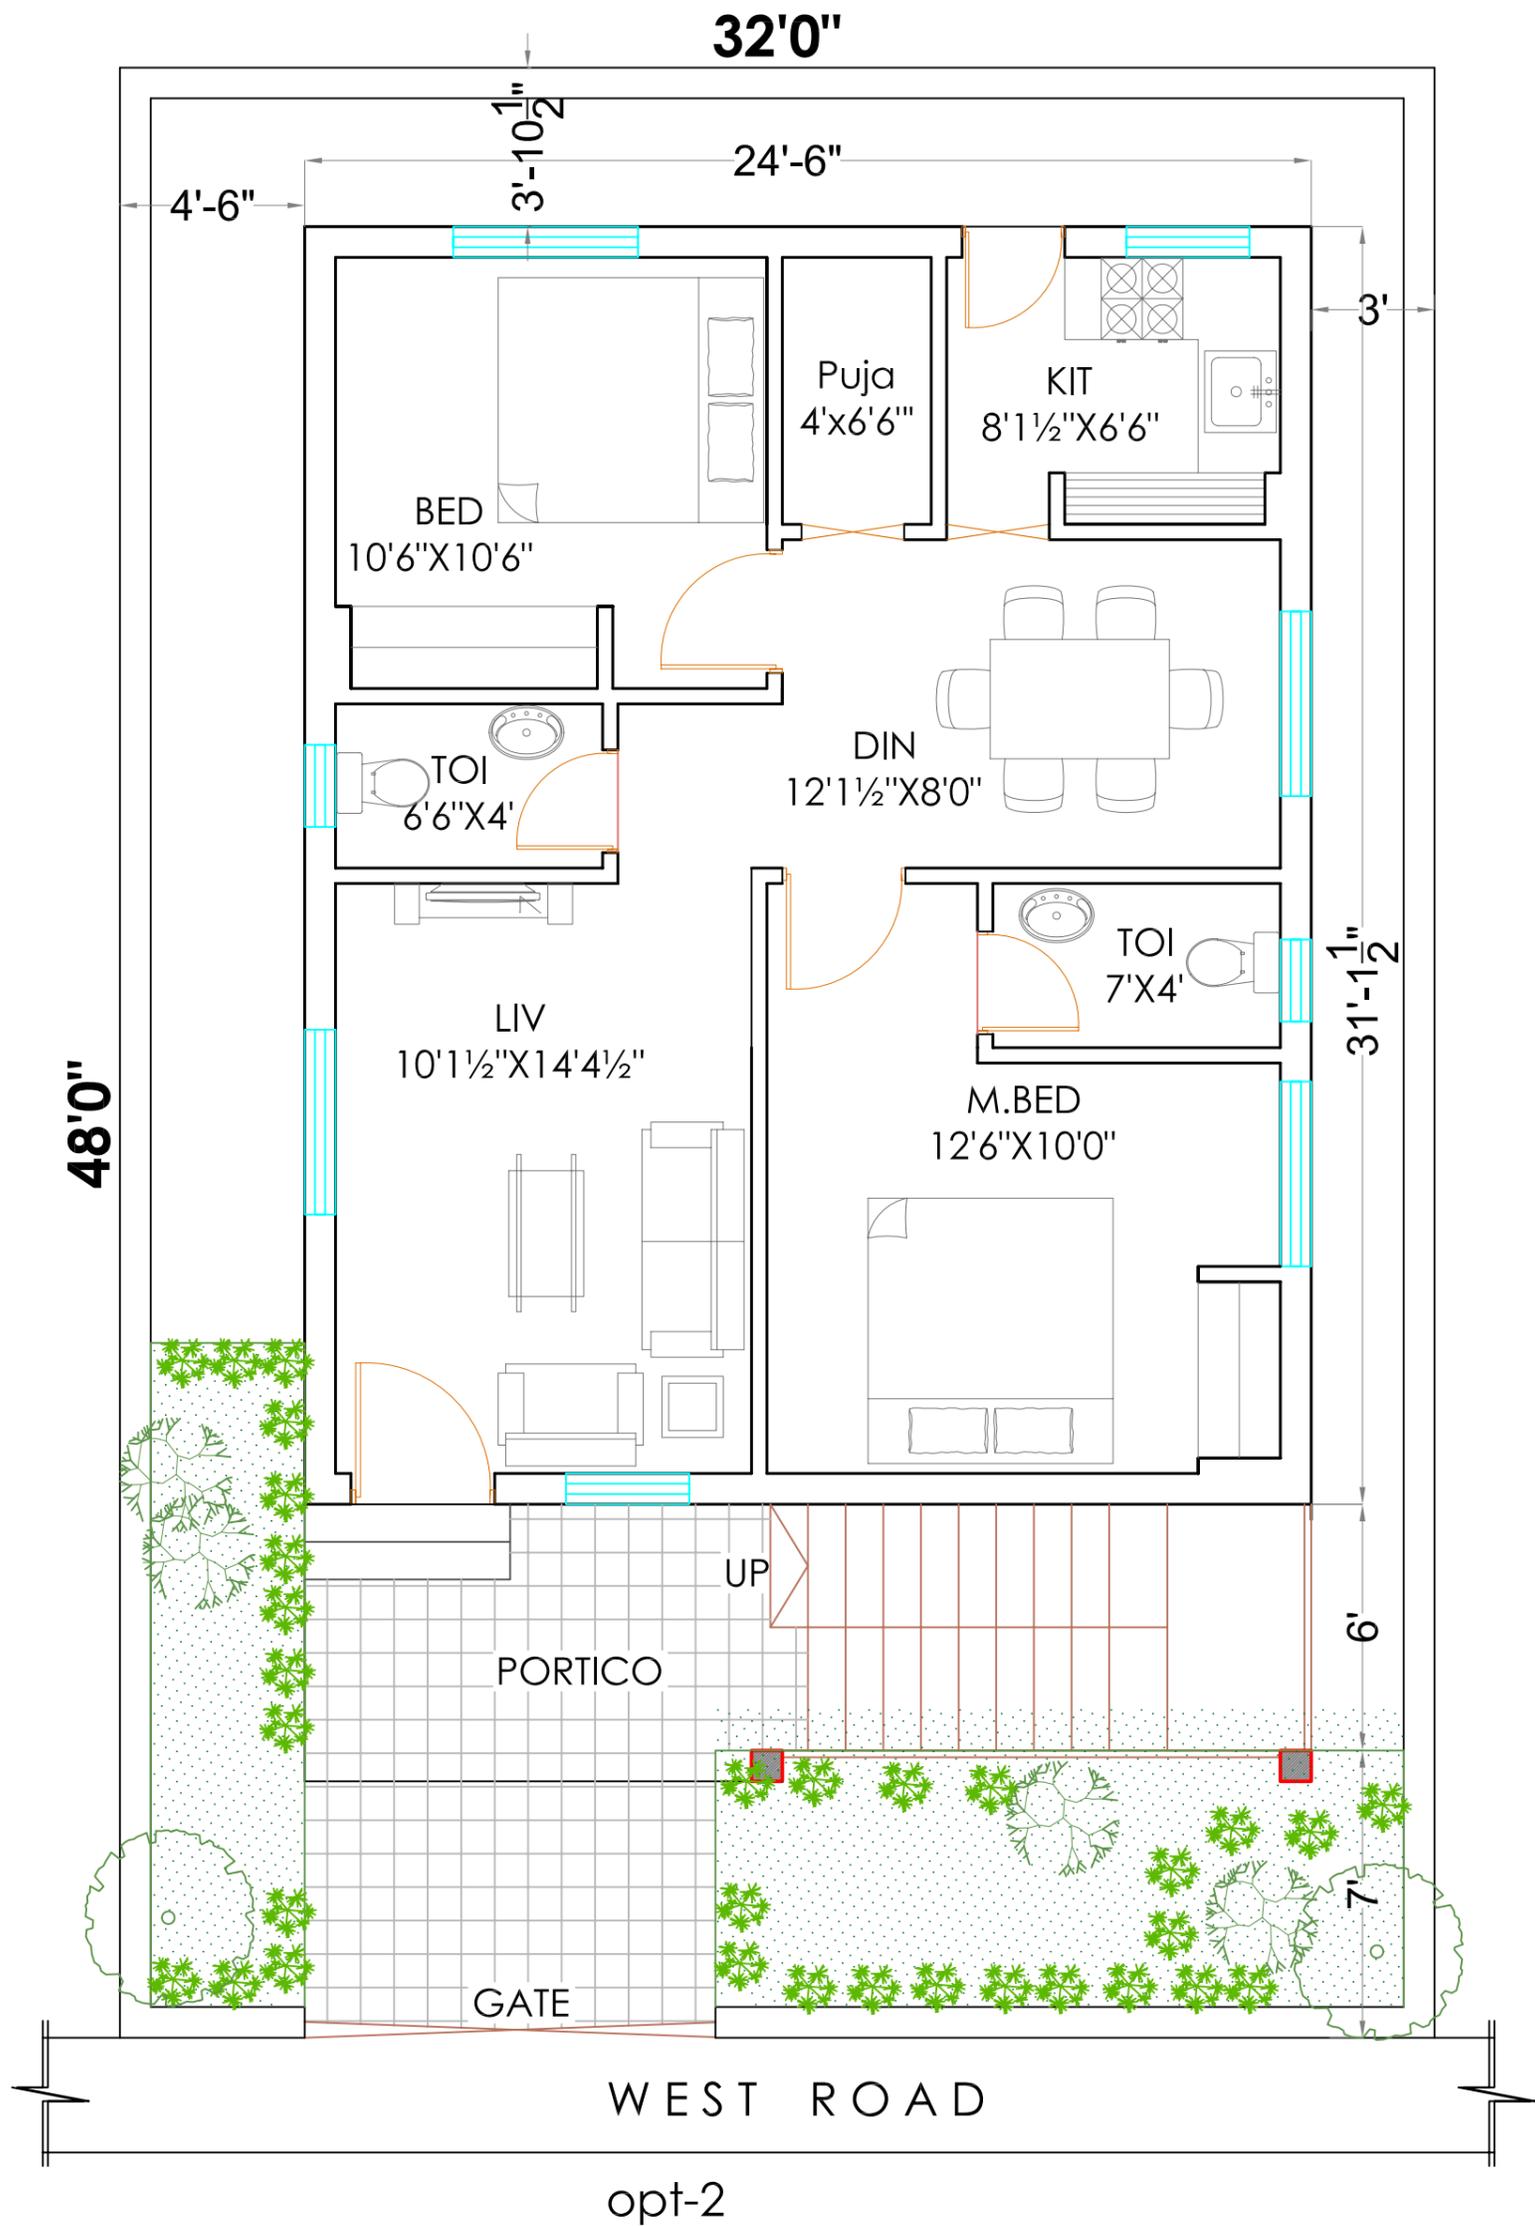

PROJECT NAME :

PROPOSED RESIDENCE FOR
MAYURI GREEN LANDS
KURNOOL
(WEST FACING-910 SFT)

CLIENT:

RAAGA MAYURI

PROJECT CONSULTANT :




Akshaya Infra Consultants Pvt.Ltd.
Architects & Engineers,
1st.FLOOR, BHAVANA ENCLAVE, VI-PHASE,
KPHB COLONY, HYDERABAD-72, A.P.INDIA.
TEL: +91-40-23154848, 4949, 4999.
Email: akshaya@akshayainfra.com
www.akshayainfra.com

DRAWING:

PRESENTATION

NORTH DIRECTION:

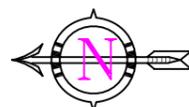

DRAWN

SRIDEVI

APPROVED

M.S.RAO

ARCHITECT

JYOTHI

DATE

2010-01-29

CHECKED

MADHUKAR

SCALE

DRAWING No :

AIC-205-RMW-A-DUP-CD-A1-01

REV

0 OF 0

R0

This document is property of AKSHAYA INFRA CONSULTANTS Pvt. Ltd. This drawing must not be copied/reproduced/retained/duplicated/disclosed totally or partially in whatsoever manner, without prior written consent from AKSHAYA INFRA CONSULTANTS Pvt.Ltd.