



PROPOSED RESIDENCE FOR
Mr.KRANTHI
AT SHADNAGAR, HYD.

**GROUND
FLOOR PLAN**

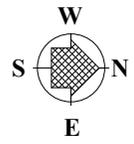

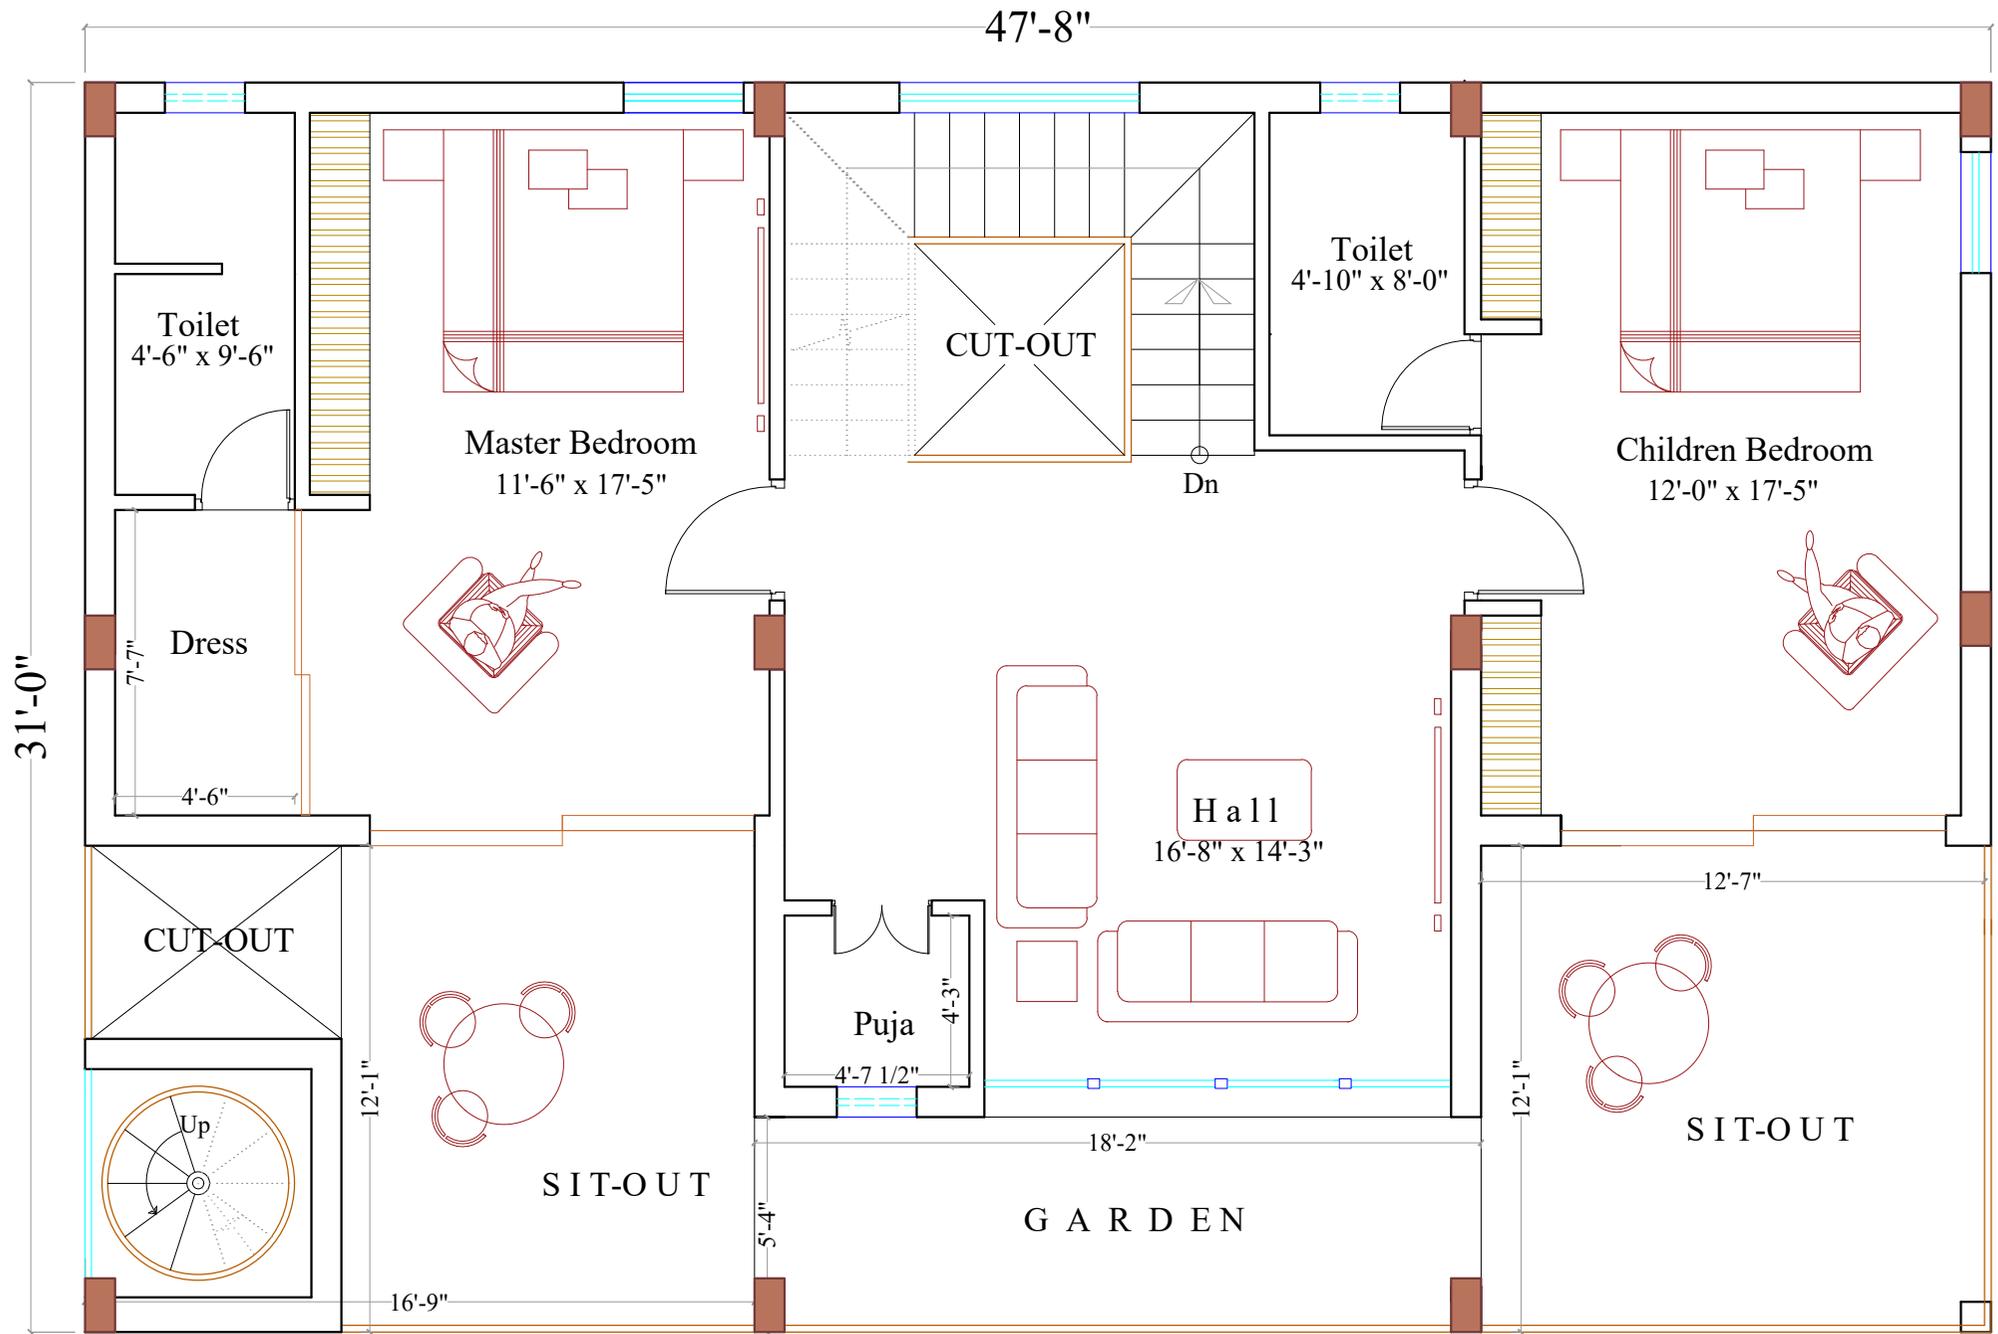

PROPOSED RESIDENCE FOR
 Mr.KRANTHI
 AT SHADNAGAR, HYD.

FIRST FLOOR PLAN

