
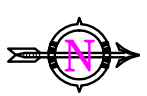
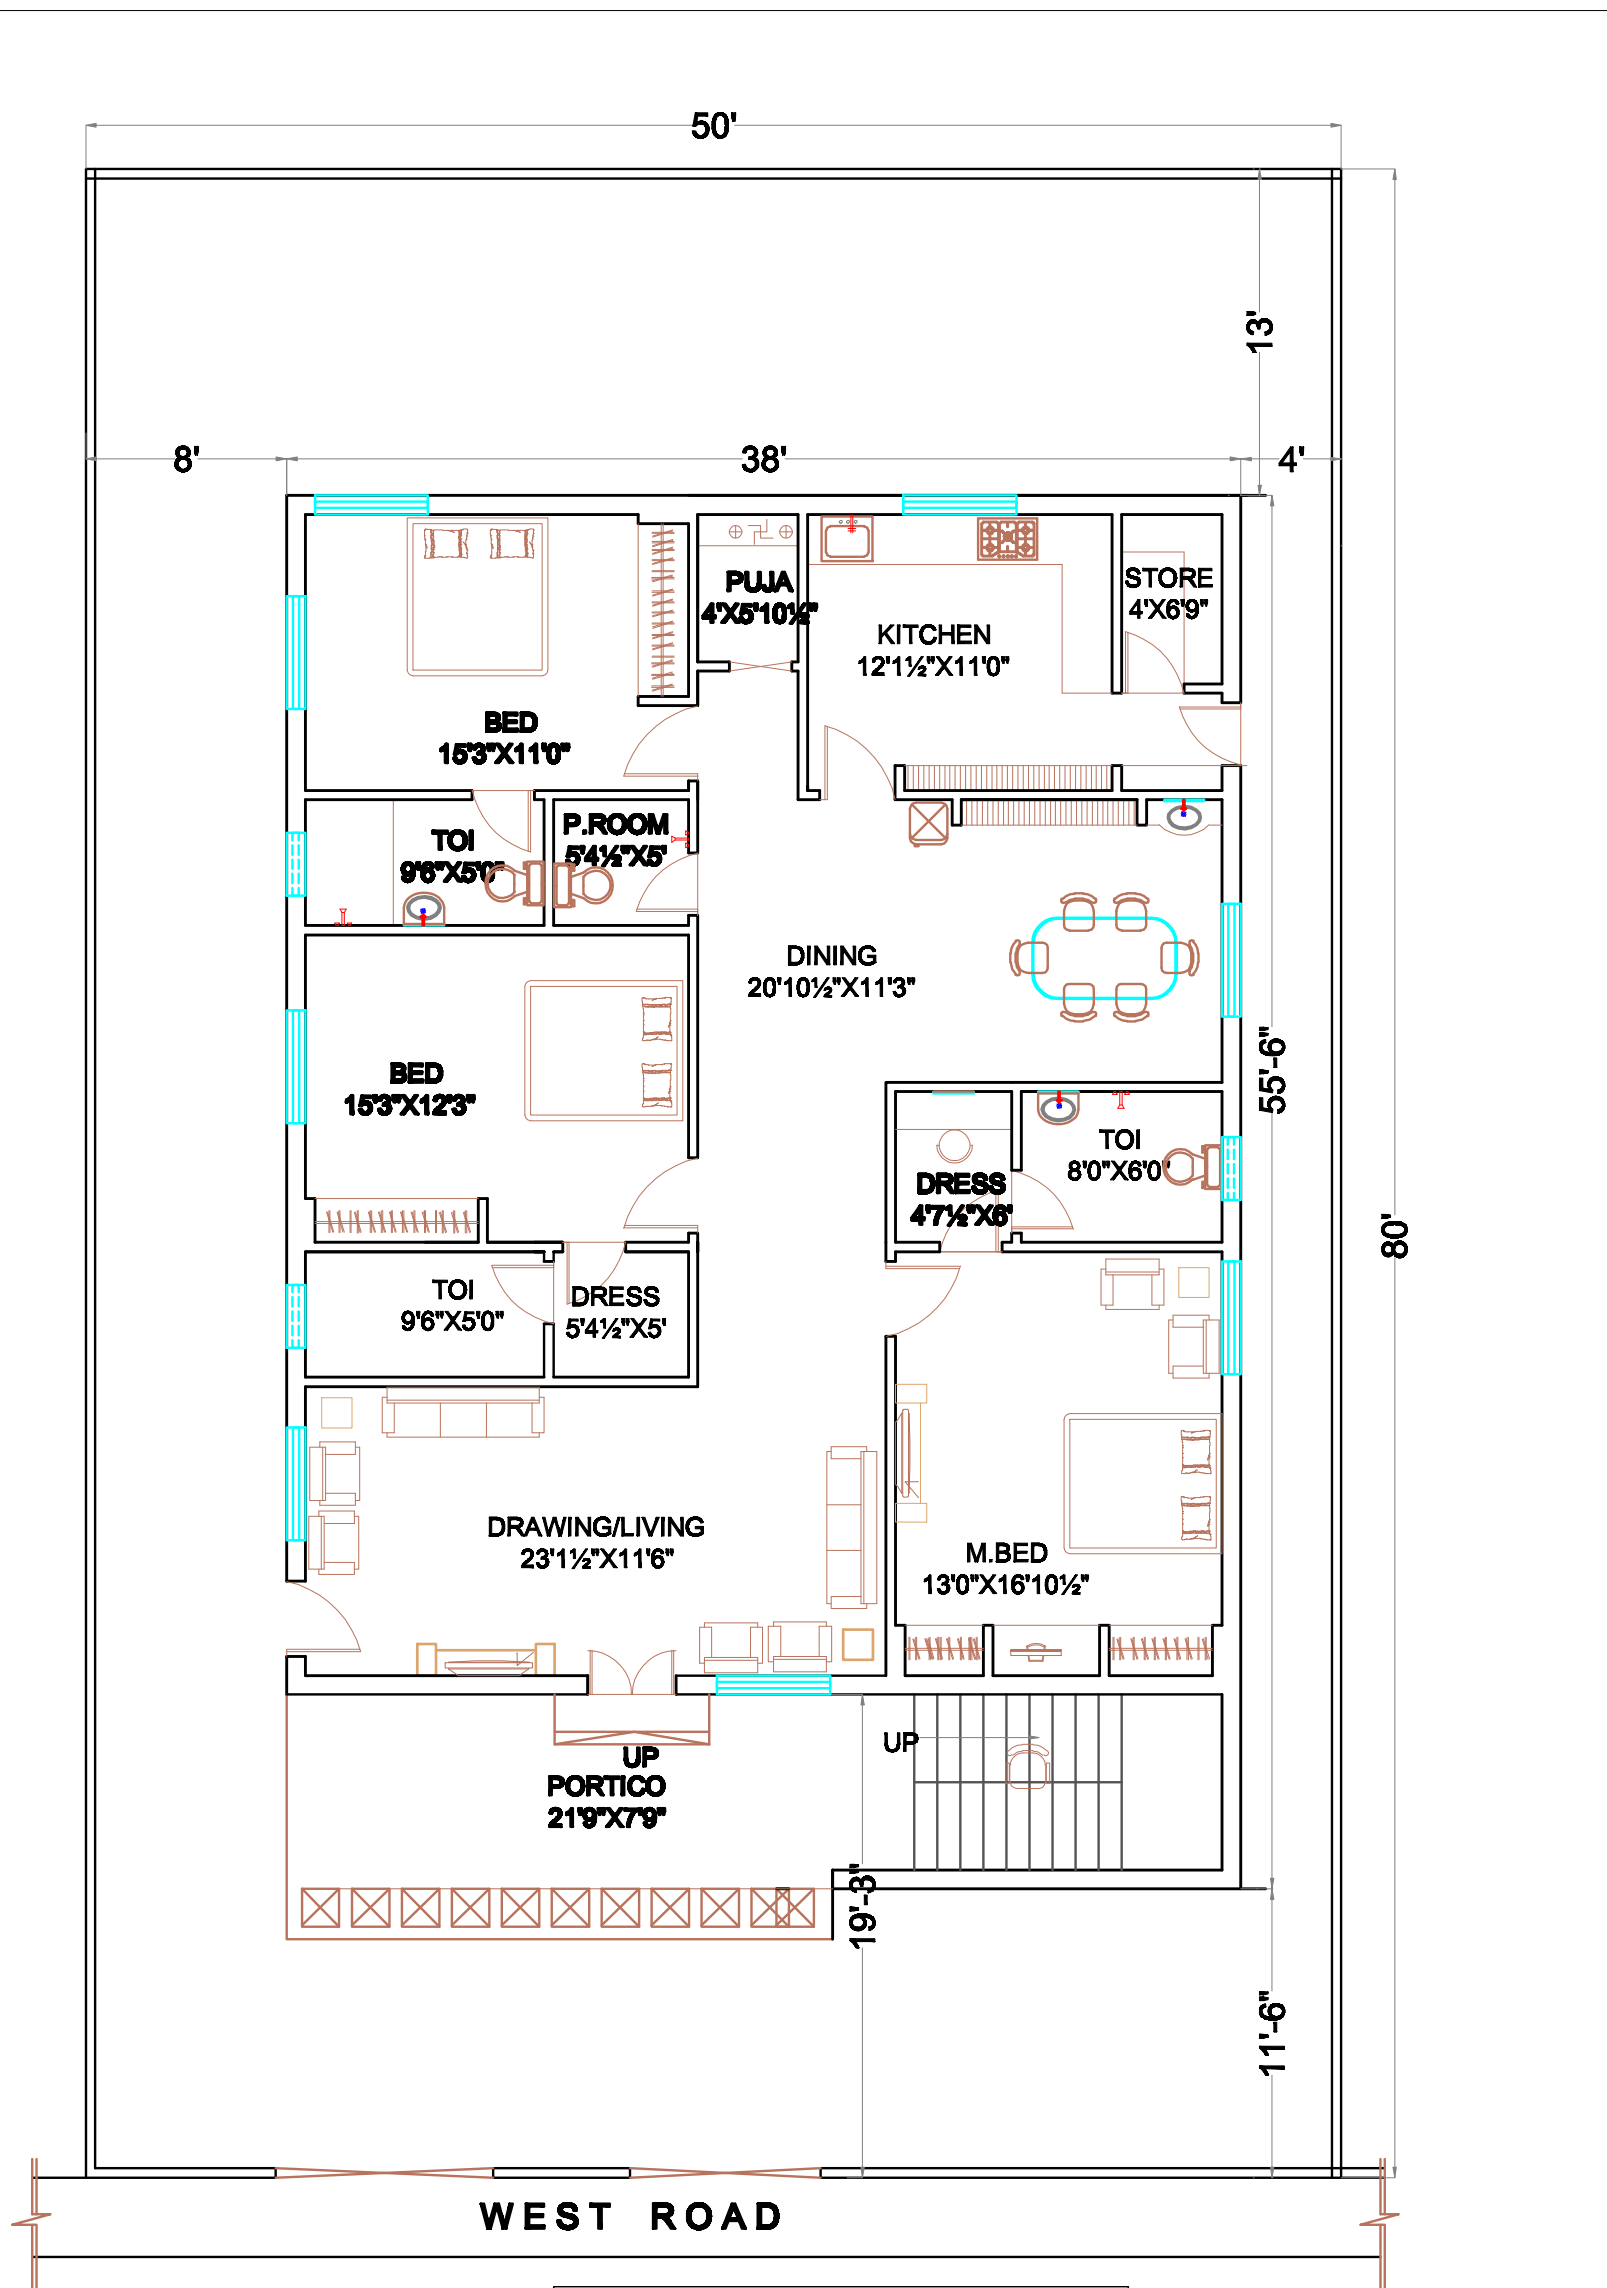


PLOT AREA : 444.44 Sq.Yds.(50'0"X80'0")
 GROUND FLOOR PLINTH AREA : 2109.00 SFT


PROJECT NAME :	PROJECT CONSULTANT :	DRAWING:	DRAWN	JYOTHI	APPROVED	M.S.RAO	
PROPOSED "INDIPLAN" PLOT SIZE: 50'X80'(EAST)	 Akshaya Infra Consultants Pvt.Ltd. Architects & Engineers, 1st.FLOOR, BHAVANA ENCLAVE, VI-PHASE, KPHB COLONY, HYDERABAD-72, A.P.INDIA. TEL: +91-40-23154848, 4949, 4999. Email: akshaya@akshayainfra.com www.akshayainfra.com	PRESENTATION	DESIGNED		DATE	17-09-2010	
CLIENT:			CHECKED		SCALE		
RAAGA MAYURI		NORTH DIRECTION:		DRAWING No :		AIC-205-RGM-A-ED-CD-A1-01	REV
							0 OF 0



This document is property of AKSHAYA INFRA CONSULTANTS Pvt. Ltd. This drawing must not be copied/reproduced/retained/duplicated/disclosed totally or partially in whatsoever manner, without prior written consent from AKSHAYA INFRA CONSULTANTS Pvt.Ltd.



PLOT AREA : 444.44 Sq.Yds.(50'0\"X80'0\")
 GROUND FLOOR AREA : 2109.00 SFT

PROJECT NAME : PROPOSED "INDIPLAN" PLOT SIZE: 50'X80'(WEST)	PROJECT CONSULTANT : Akshaya Infra Consultants Pvt.Ltd. Architects & Engineers, 1st.FLOOR, BHAVANA ENCLAVE, VI-PHASE, KPHB COLONY, HYDERABAD-72, A.P.INDIA. TEL: +91-40-23154848, 4949, 4999. Email: akshaya@akshayainfra.com www.akshayainfra.com	DRAWING: PRESENTATION	DRAWN	JYOTHI	APPROVED	M.S.RAO
			DESIGNED		DATE	17-09-2010
CLIENT: RAAGA MAYURI		NORTH DIRECTION: 	CHECKED		SCALE	
			DRAWING No : AIC-205-RGM-A-ED-CD-A1-01			
					0 OF 0	R0
This document is property of AKSHAYA INFRA CONSULTANTS Pvt. Ltd. This drawing must not be copied/reproduced/retained/duplicated/disclosed totally or partially in whatsoever manner, without prior written consent from AKSHAYA INFRA CONSULTANTS Pvt.Ltd.						