
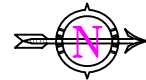
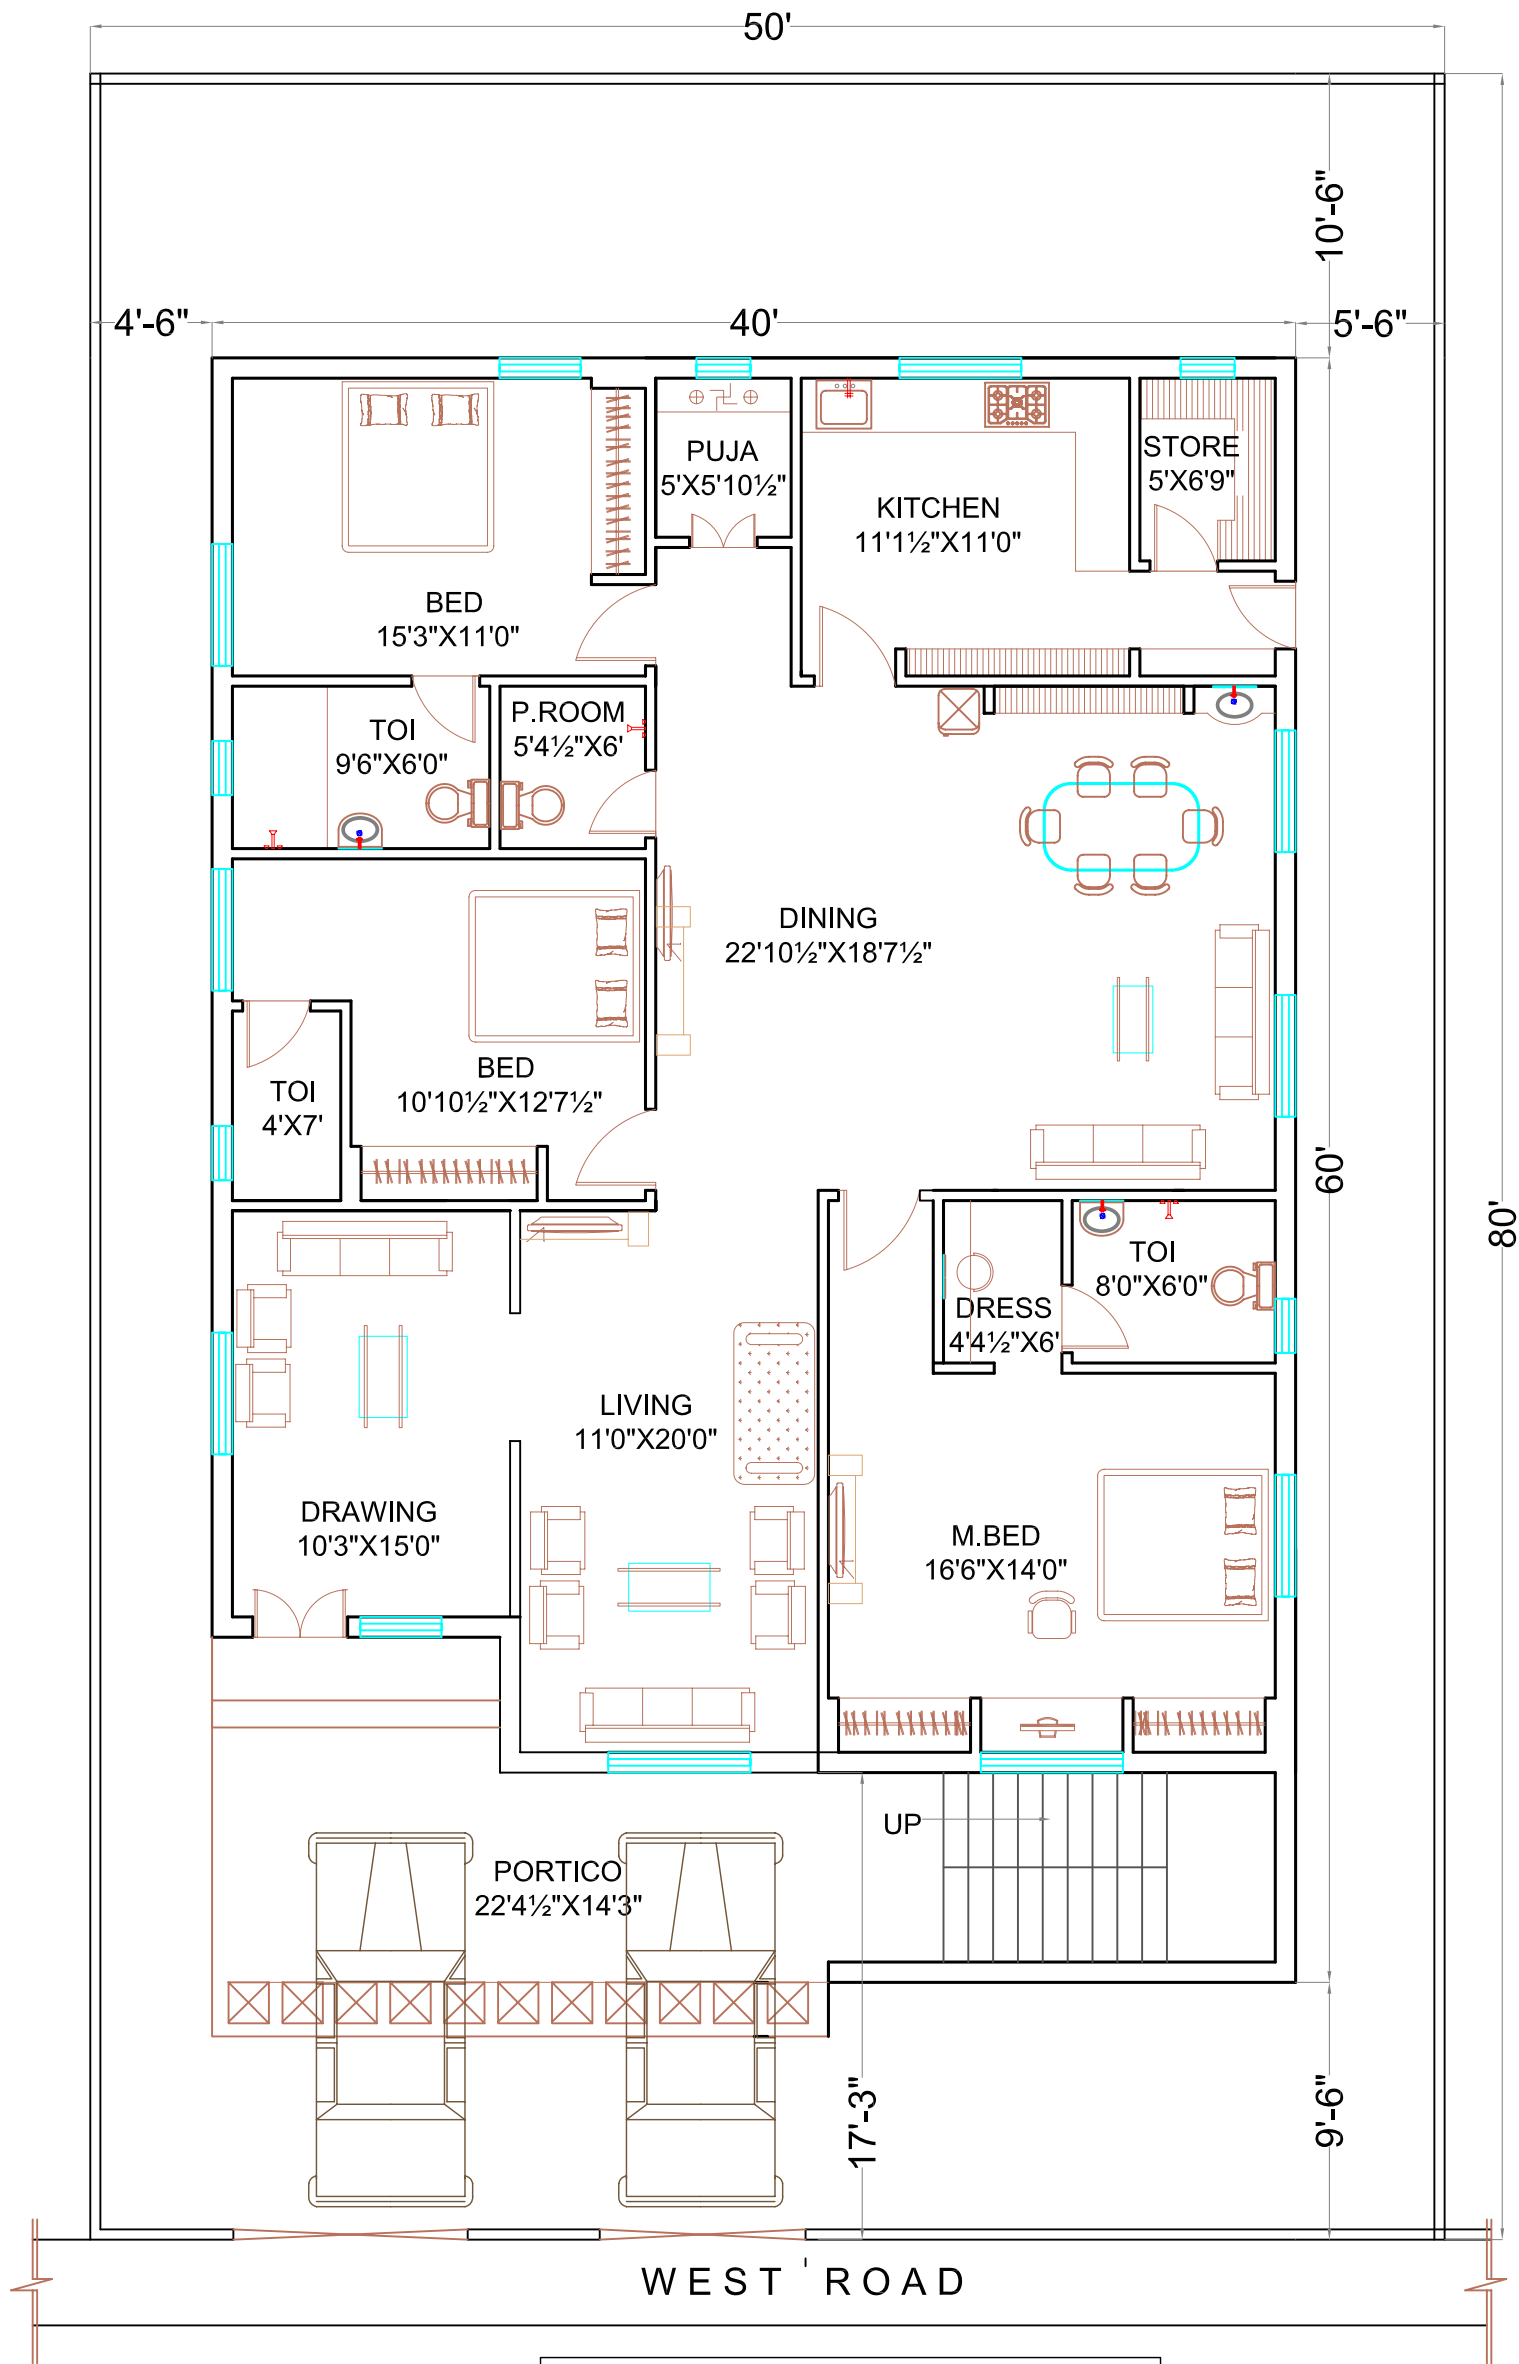

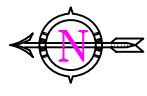


PLOT AREA : 444.44 Sq.Yds.(50'0"X80'0")  
 GROUND FLOOR PLINTH AREA : 2445.50 SFT

|   |  |                     |   |          |  |           |
|---|--|---------------------|---|----------|--|-----------|
| PROJECT NAME :                                  | PROJECT CONSULTANT :   | DRAWING:            | DRAWN   | JYOTHI   | APPROVED   | M.S.RAO   |
| PROPOSED "INDIPLAN"<br>PLOT SIZE: 50'X80'(EAST) |  <b>Akshaya Infra Consultants Pvt.Ltd.</b><br>Architects & Engineers,<br>1st.FLOOR, BHAVANA ENCLAVE, VI-PHASE,<br>KPHB COLONY, HYDERABAD-72, A.P.INDIA.<br>TEL: +91-40-23154848, 4949, 4999.<br>Email: akshaya@akshayainfra.com<br>www.akshayainfra.com | <b>PRESENTATION</b> | DESIGNED  |          | DATE   | 6-02-2010 |
| CLIENT:   |  |                     | CHECKED   | MADHUKAR | SCALE  |           |
| RAAGA MAYURI                                    |  |                     | DRAWING No :<br>AIC-205-RGM-A-ED-CD-A1-01   |          | REV  | R0        |
|   |  | NORTH DIRECTION:    |  |          | This document is property of AKSHAYA INFRA CONSULTANTS Pvt. Ltd. This drawing must not be copied/reproduced/retained/duplicated/disclosed totally or partially in whatsoever manner, without prior written consent from AKSHAYA INFRA CONSULTANTS Pvt.Ltd. |           |



PLOT AREA : 444.44 Sq.Yds.(50'0"X80'0")  
 GROUND FLOOR AREA : 2445.50 SFT

|   |  |   |                  |  |                           |            |    |
|---|--|---|------------------|--|---------------------------|------------|----|
| PROJECT NAME :                                  | PROJECT CONSULTANT :   | DRAWING:  | DRAWN            | JYOTHI   | APPROVED                  | M.S.RAO    |    |
| PROPOSED "INDIPLAN"<br>PLOT SIZE: 50'X80'(WEST) |  <b>Akshaya Infra Consultants Pvt.Ltd.</b><br>Architects & Engineers,<br>1st.FLOOR, BHAVANA ENCLAVE, VI-PHASE,<br>KPFB COLONY, HYDERABAD-72, A.P.INDIA.<br>TEL: +91-40-23154848, 4949, 4999.<br>Email: akshaya@akshayainfra.com<br>www.akshayainfra.com | <b>PRESENTATION</b>   | DESIGNED         |  | DATE                      | 06-02-2010 |    |
| CLIENT:   |  |   | CHECKED          | MADHUKAR   | SCALE                     |            |    |
| RAAGA MAYURI                                    |  |   | DRAWING No :     |  | AIC-205-RGM-A-ED-CD-A1-01 | REV        |    |
|   |  |   | NORTH DIRECTION: |  |                           | 0 OF 0     | R0 |
|   |  |  |                  | This document is property of AKSHAYA INFRA CONSULTANTS Pvt. Ltd. This drawing must not be copied/reproduced/retained/duplicated/disclosed totally or partially in whatsoever manner, without prior written consent from AKSHAYA INFRA CONSULTANTS Pvt.Ltd. |                           |            |    |